


CUSTOM SKYLIGHTS  
 SERIES 4000 SUNROOM

E

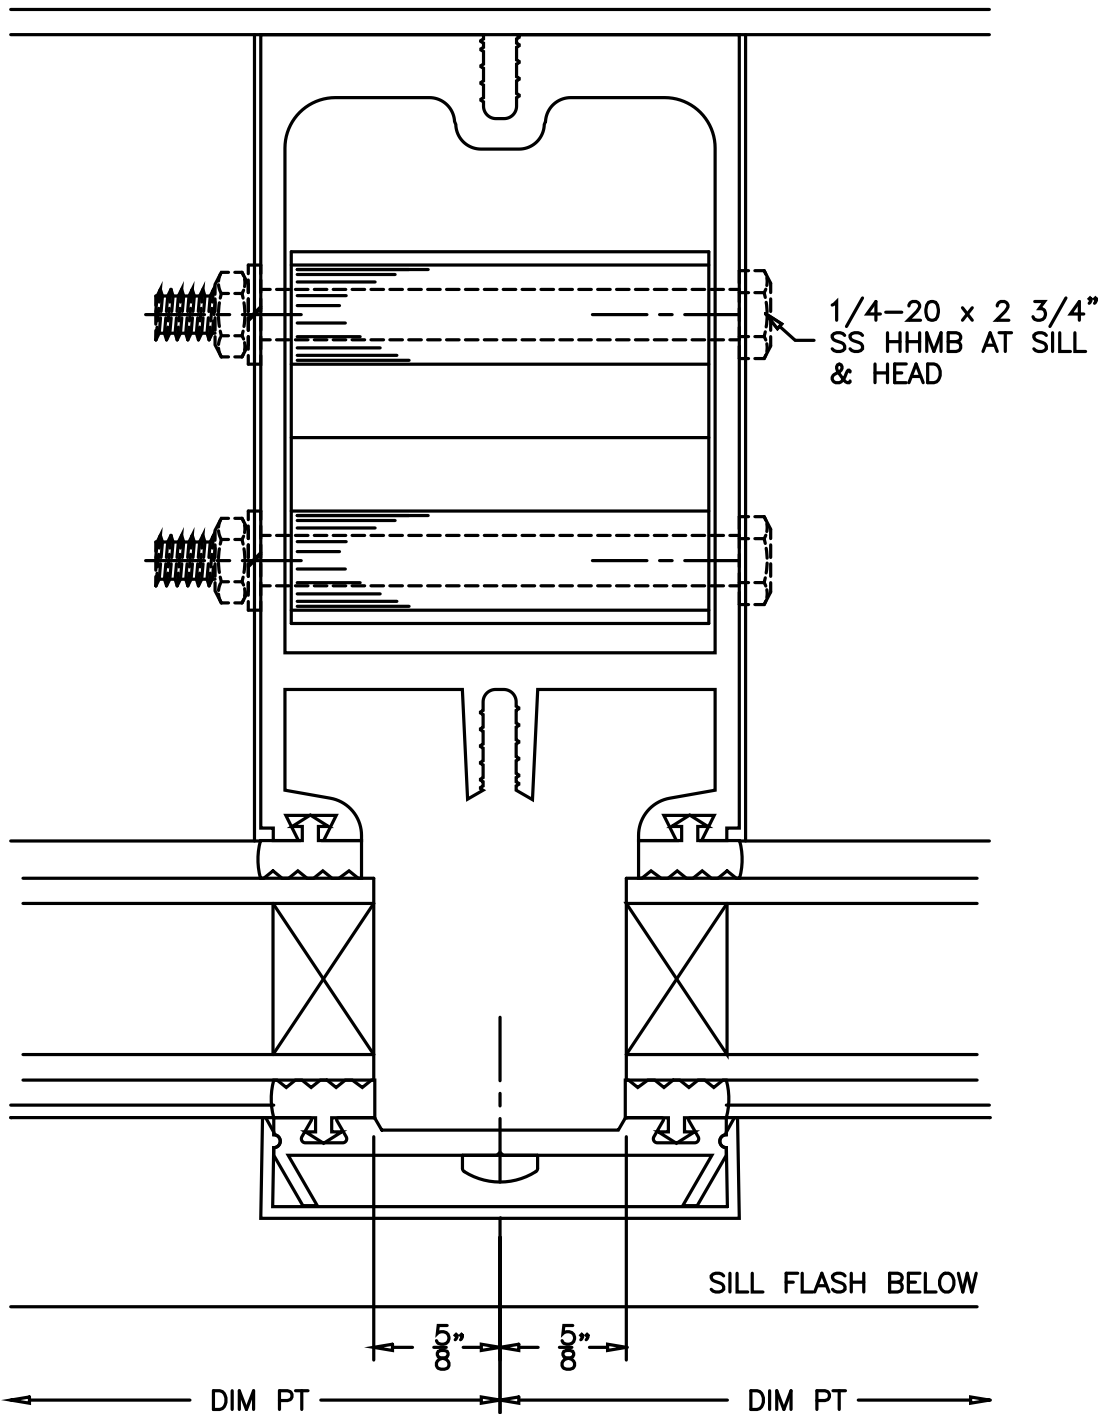

NOTE:  
 N.B.C. = NOT BY CRYSTALITE  
 GENERIC GLAZING DETAILS.  
 ACTUAL DESIGN AND MAKE-UP VARY AS REQUIRED.

CS4000E

**Crystalite** Inc  
*Your Clear Choice*  
 Skylites • Sunrooms • Railings

STRUCTURAL SUNROOM  
 VERT MULLION