

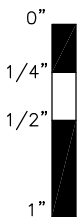


# SERIES SKIN SYSTEM

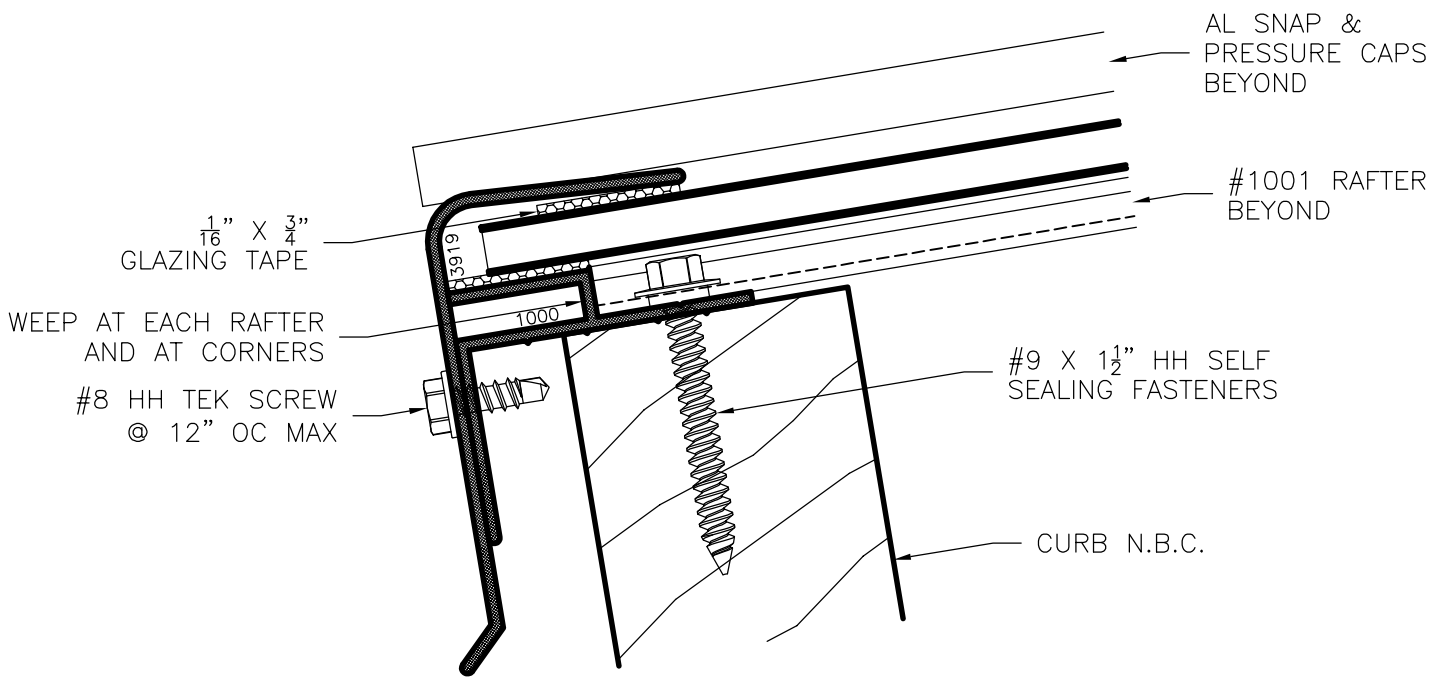

GENERIC GLAZING DETAILS.  
ACTUAL DESIGN AND MAKE-UP VARY AS REQUIRED.

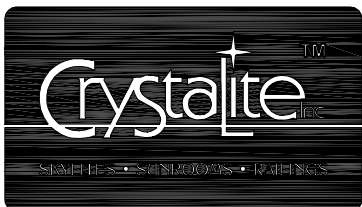

## SKIN SYSTEM – SILL

Does not include condensation mitigation path, thus not recommended for use with interior heated spaces. Designed for exterior canopies, walkways, and patio covers.